




US 231 Interchange Options

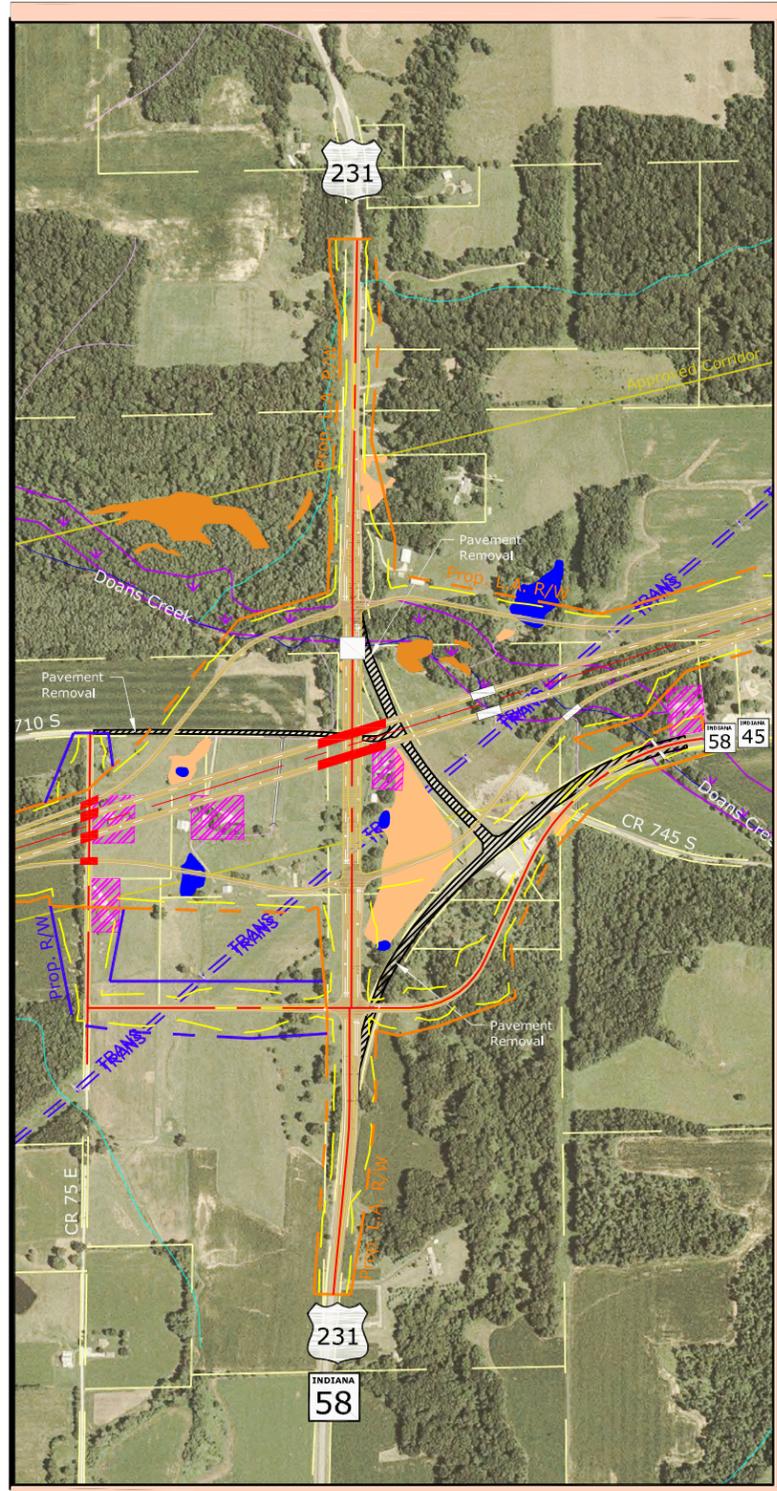

**Option 1
Full Diamond**

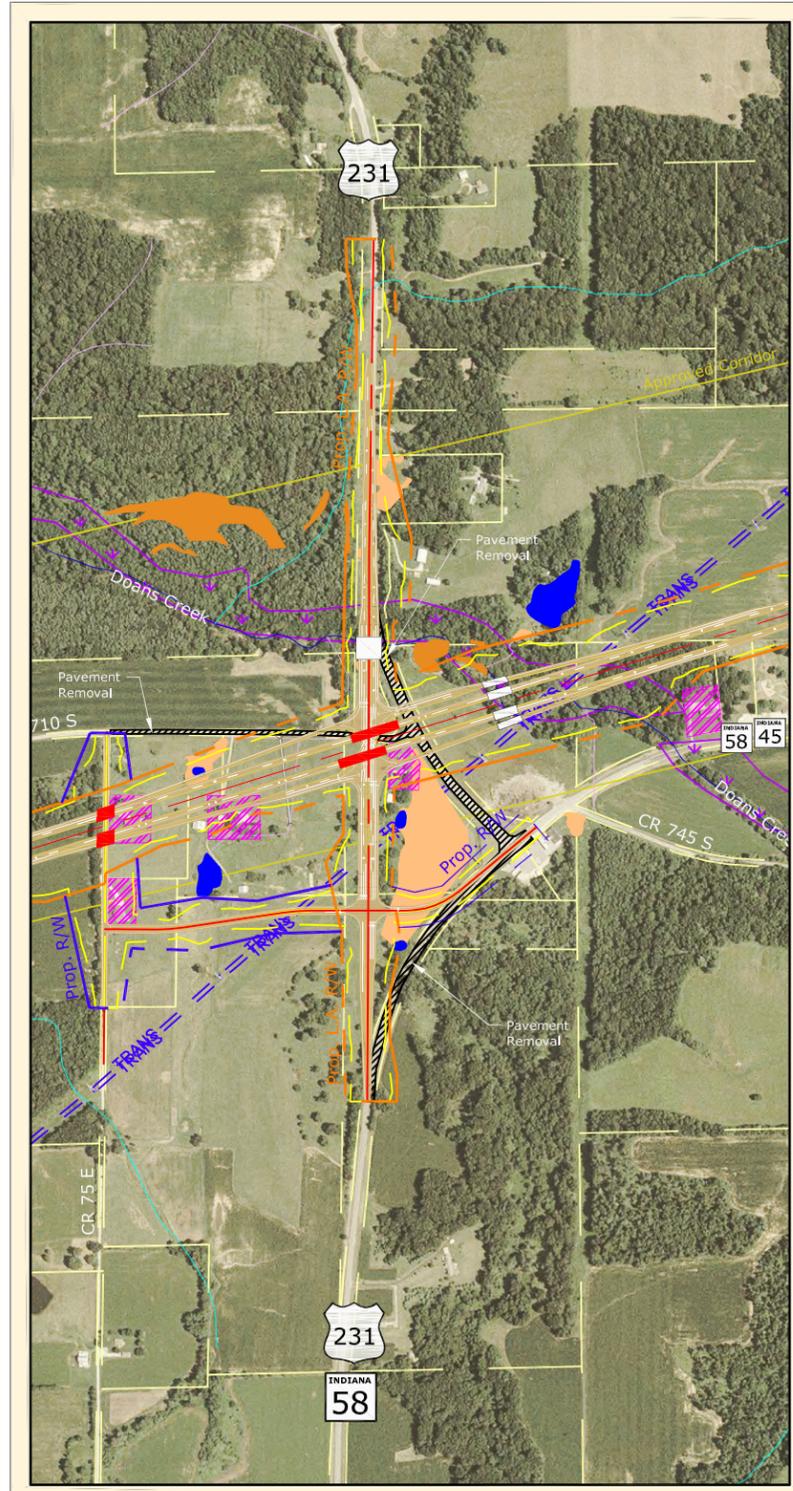

**Option 2
Single Point**

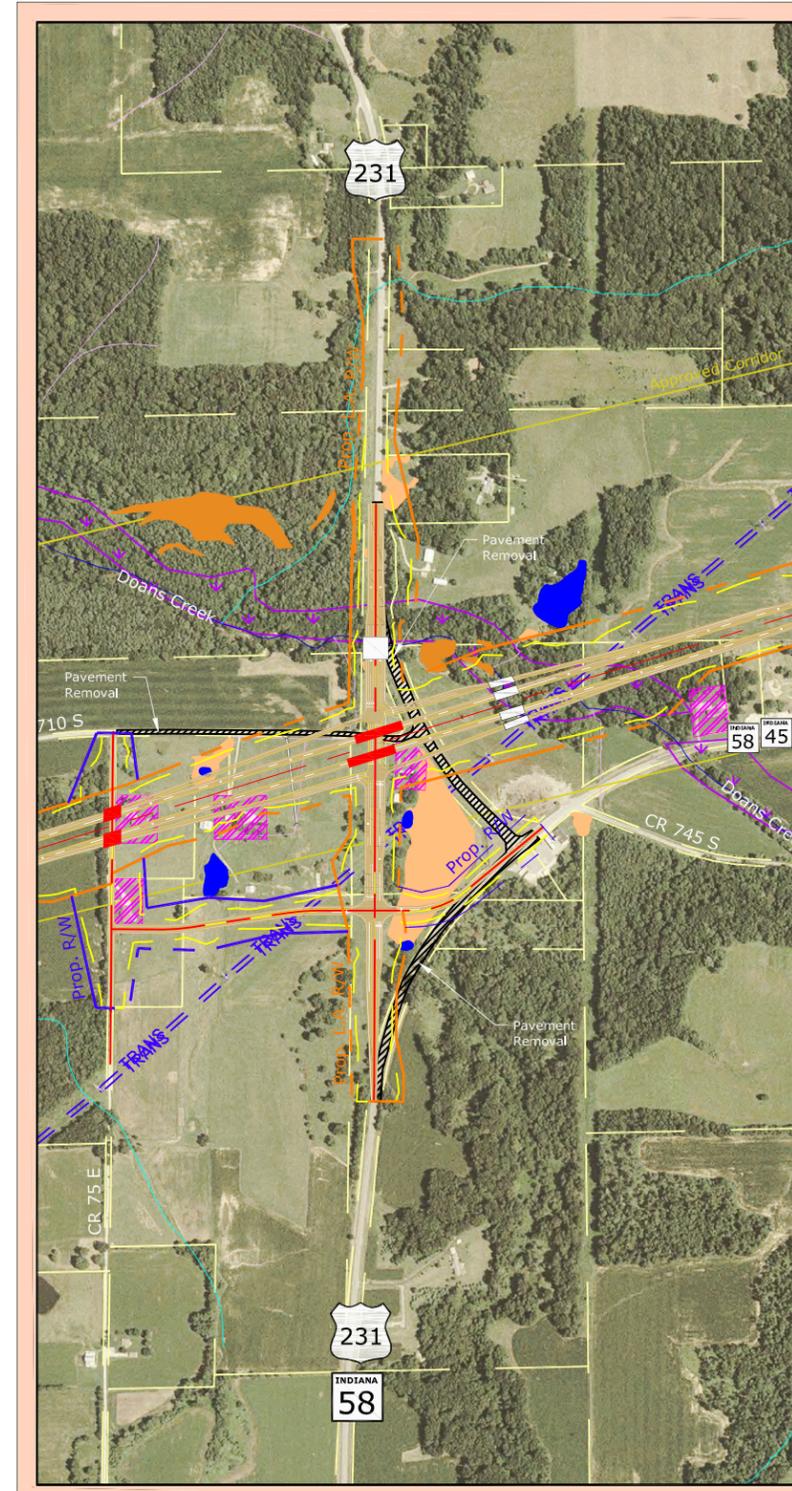

**Option 3
Tight Diamond**



- I-69 Approved Corridor
- Construction Limits
- - - Proposed Right-of-Way
- - - Proposed Limited Access Right-of-Way
- Property Line (as of 2005)
- - - Railroad
- High Tension Power Transmission Line
- Gas Pipeline
- Perennial Stream
- Intermittent Stream
- Ephemeral Stream
- Road Closure
- Grade Separation
- Waterway Structure
- Utility Substation
- Gas Well / Oil Well
- High Tension Power Transmission Line Tower
- Church
- Cemetery
- 100-Ft Cemetery Buffer
- Residential Relocation
- Emergent Wetland
- Forested Wetland
- Scrub Shrub Wetland
- Open Pond Wetland
- Floodplain Boundary
- Previously Strip Mined Area
- Permitted Antioch Coal Mine Boundary
- Daviess County Airport - Potential Future Expansion

**I-69
Evansville
to
Indianapolis**

**Tier 2
Studies -
Section 3**

**US 50 to
US 231**



*Indiana
Department
of
Transportation*



Sheet 1 of 1



March 26, 2009

